
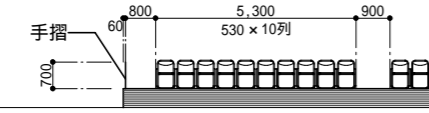


ステージA S=1/200

H29(椅子 850 + 棧敷 50 + 審査 10 = 910席)

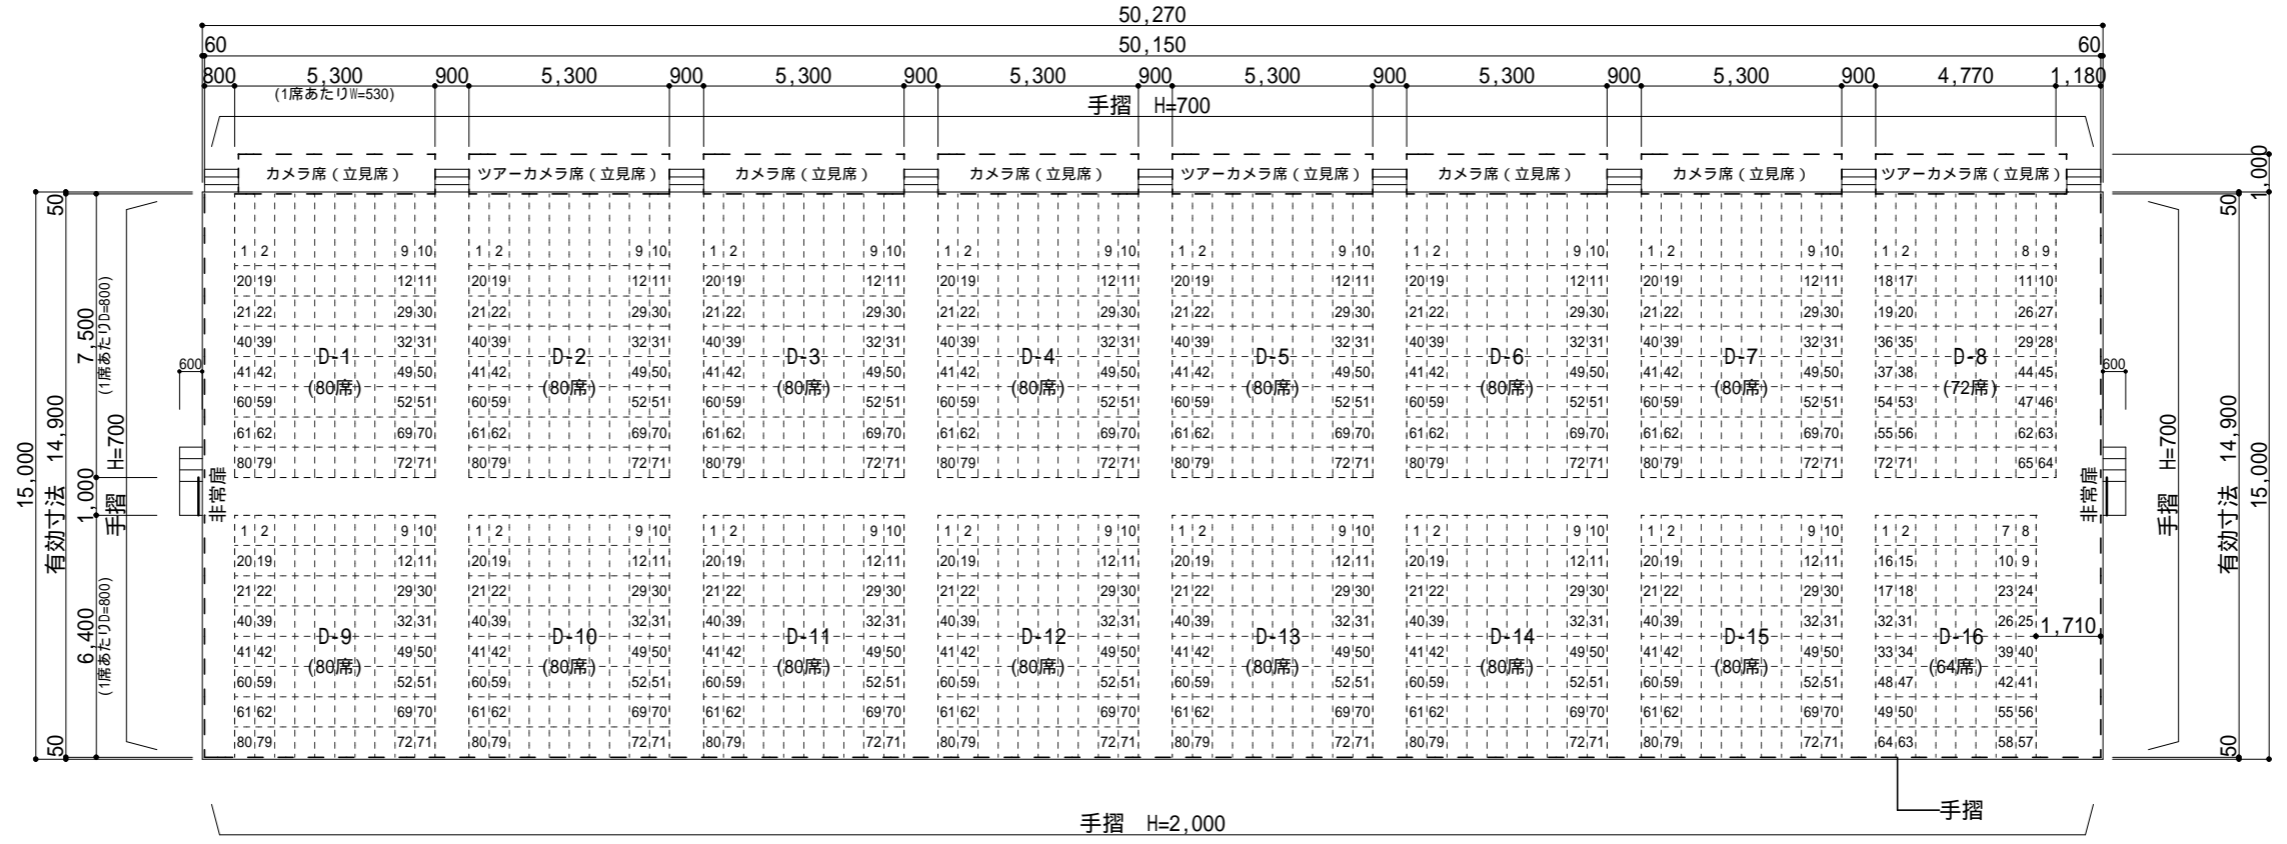

ステージD S=1/200

H29(80 x 14 + 72 + 64 = 1,256席)